



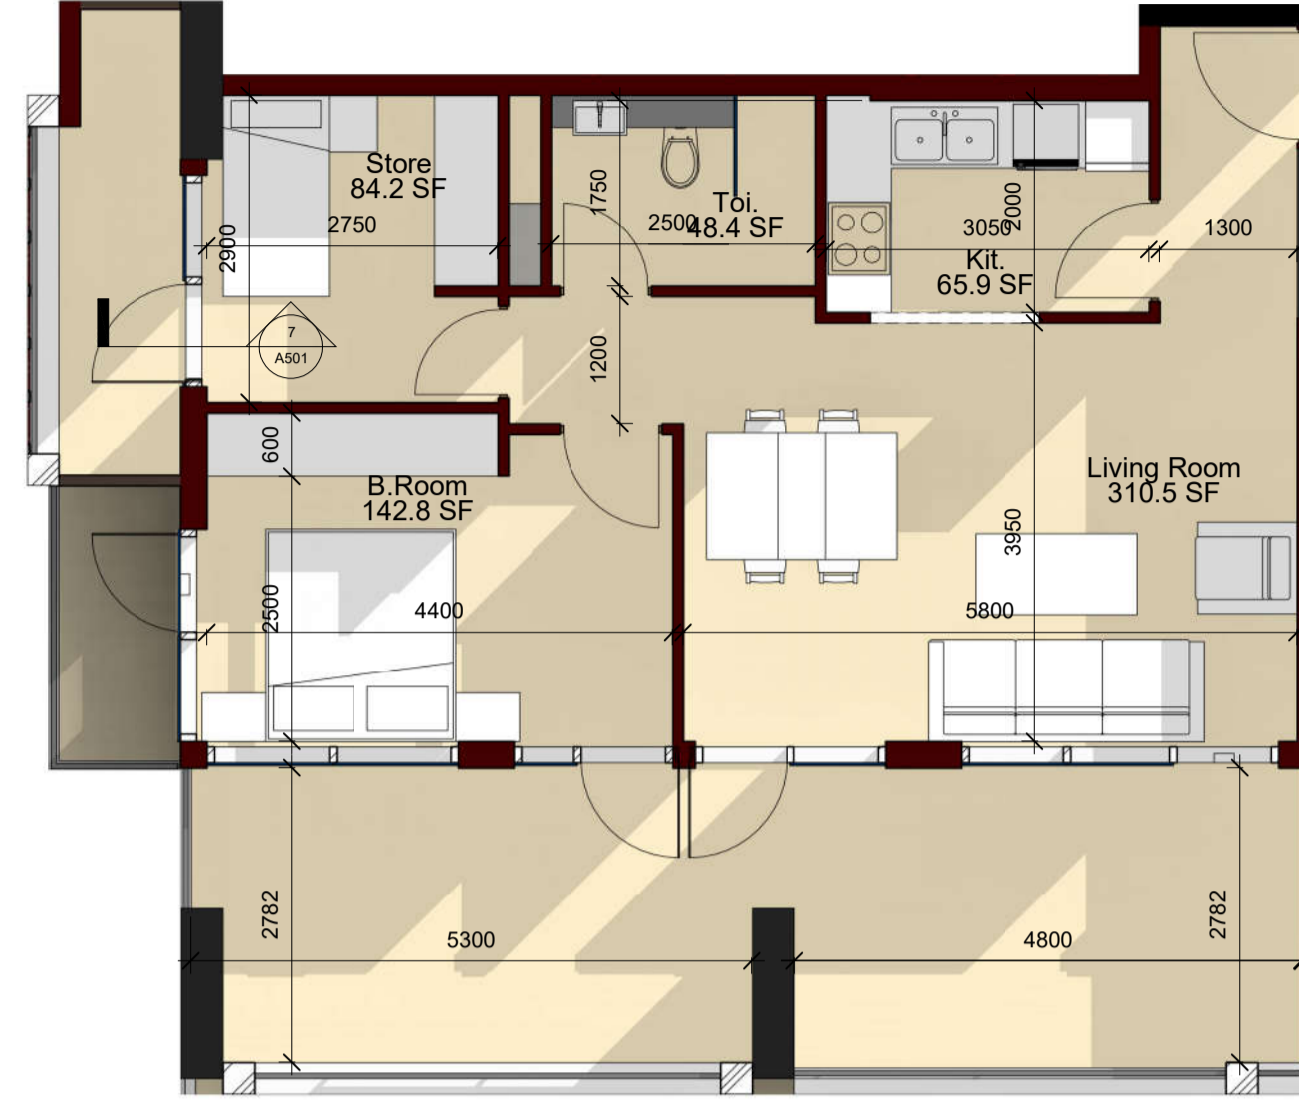


4 ONR BHK TYP 01  
1 : 50




3 ONE BHK TYP 02  
1 : 50

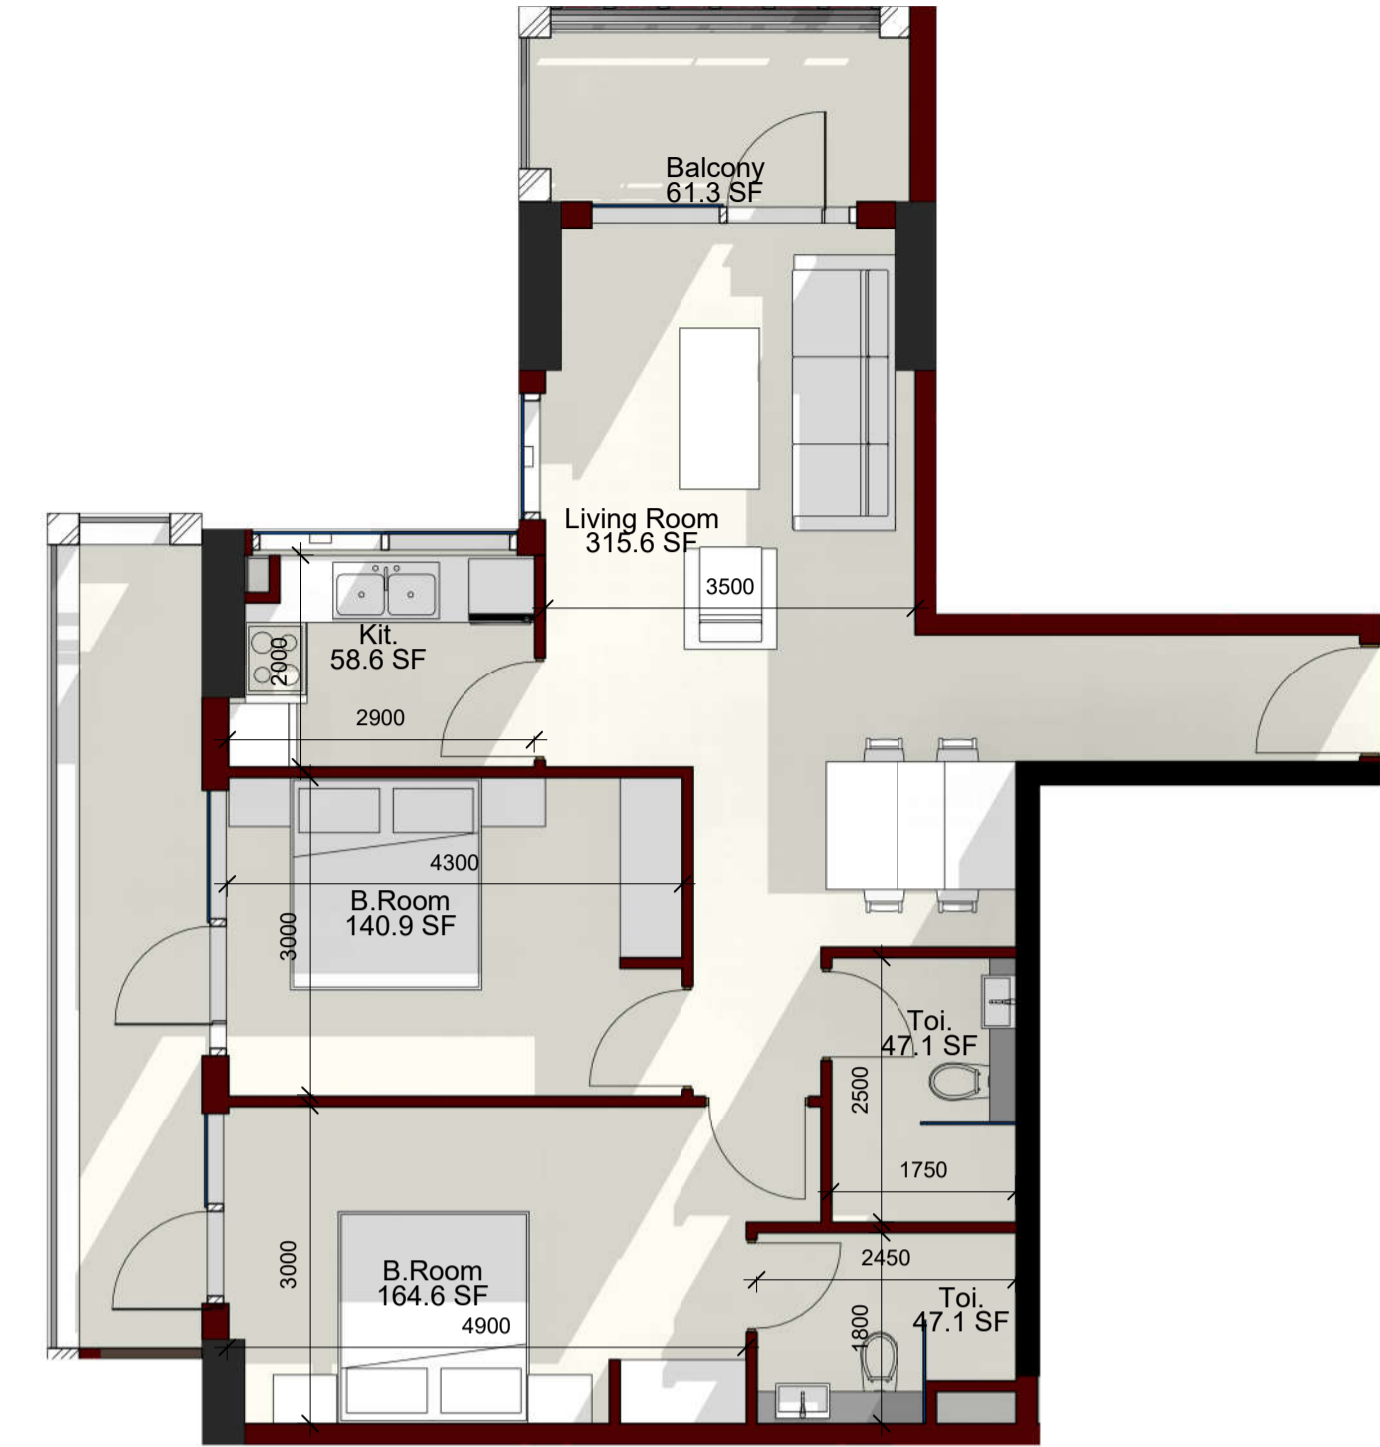


1 TWO BHK TYP 01  
1 : 50

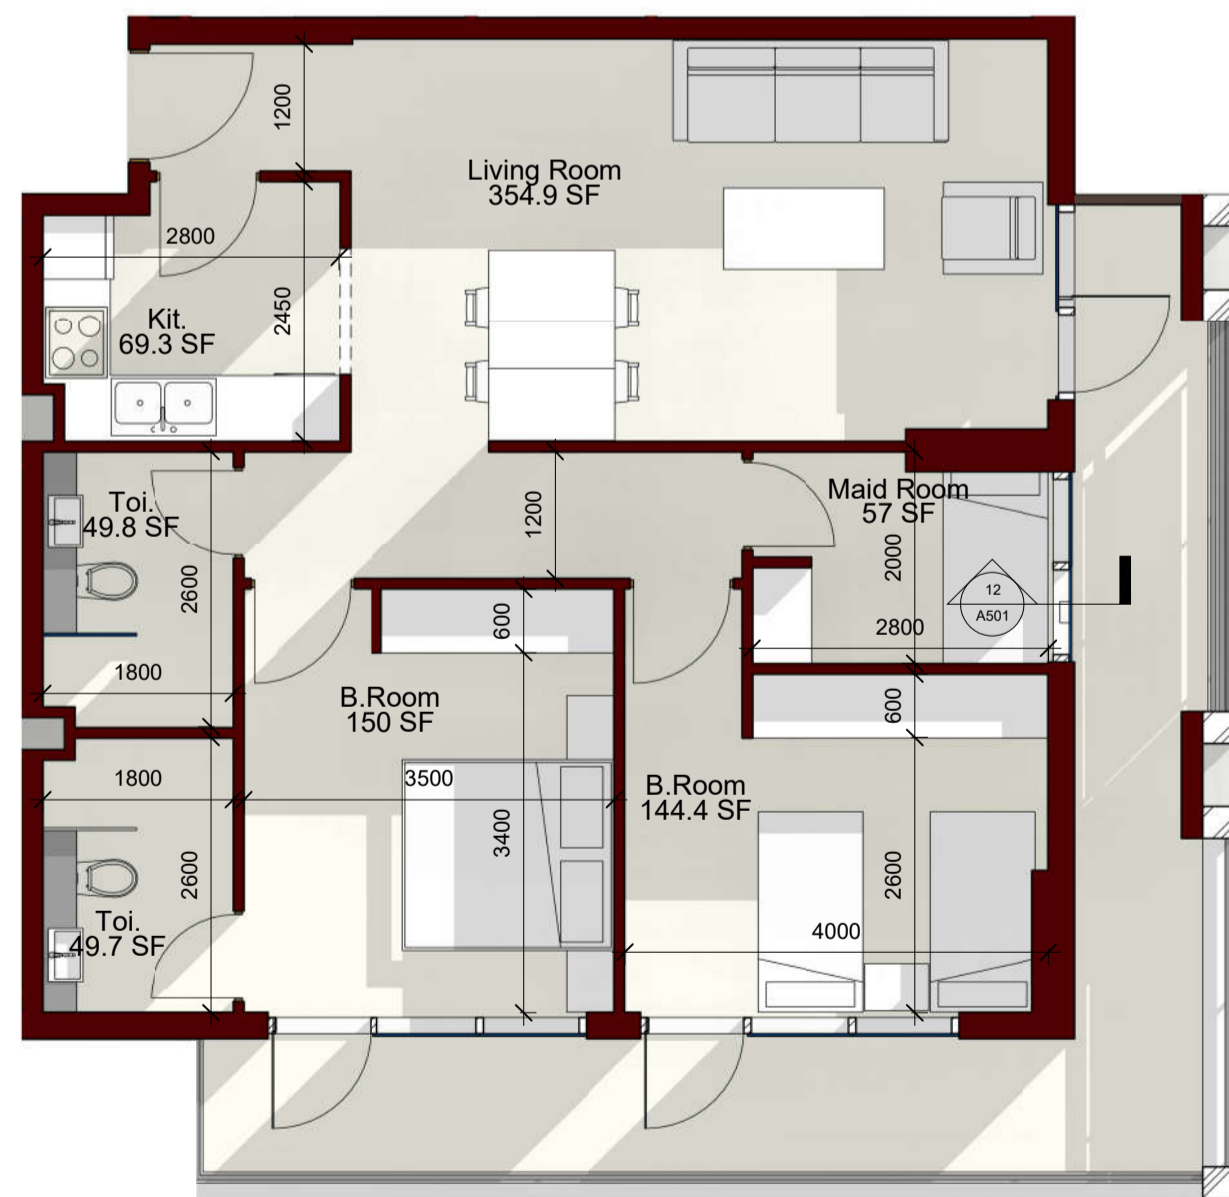


8 TWO BHK TYP 02  
1 : 50

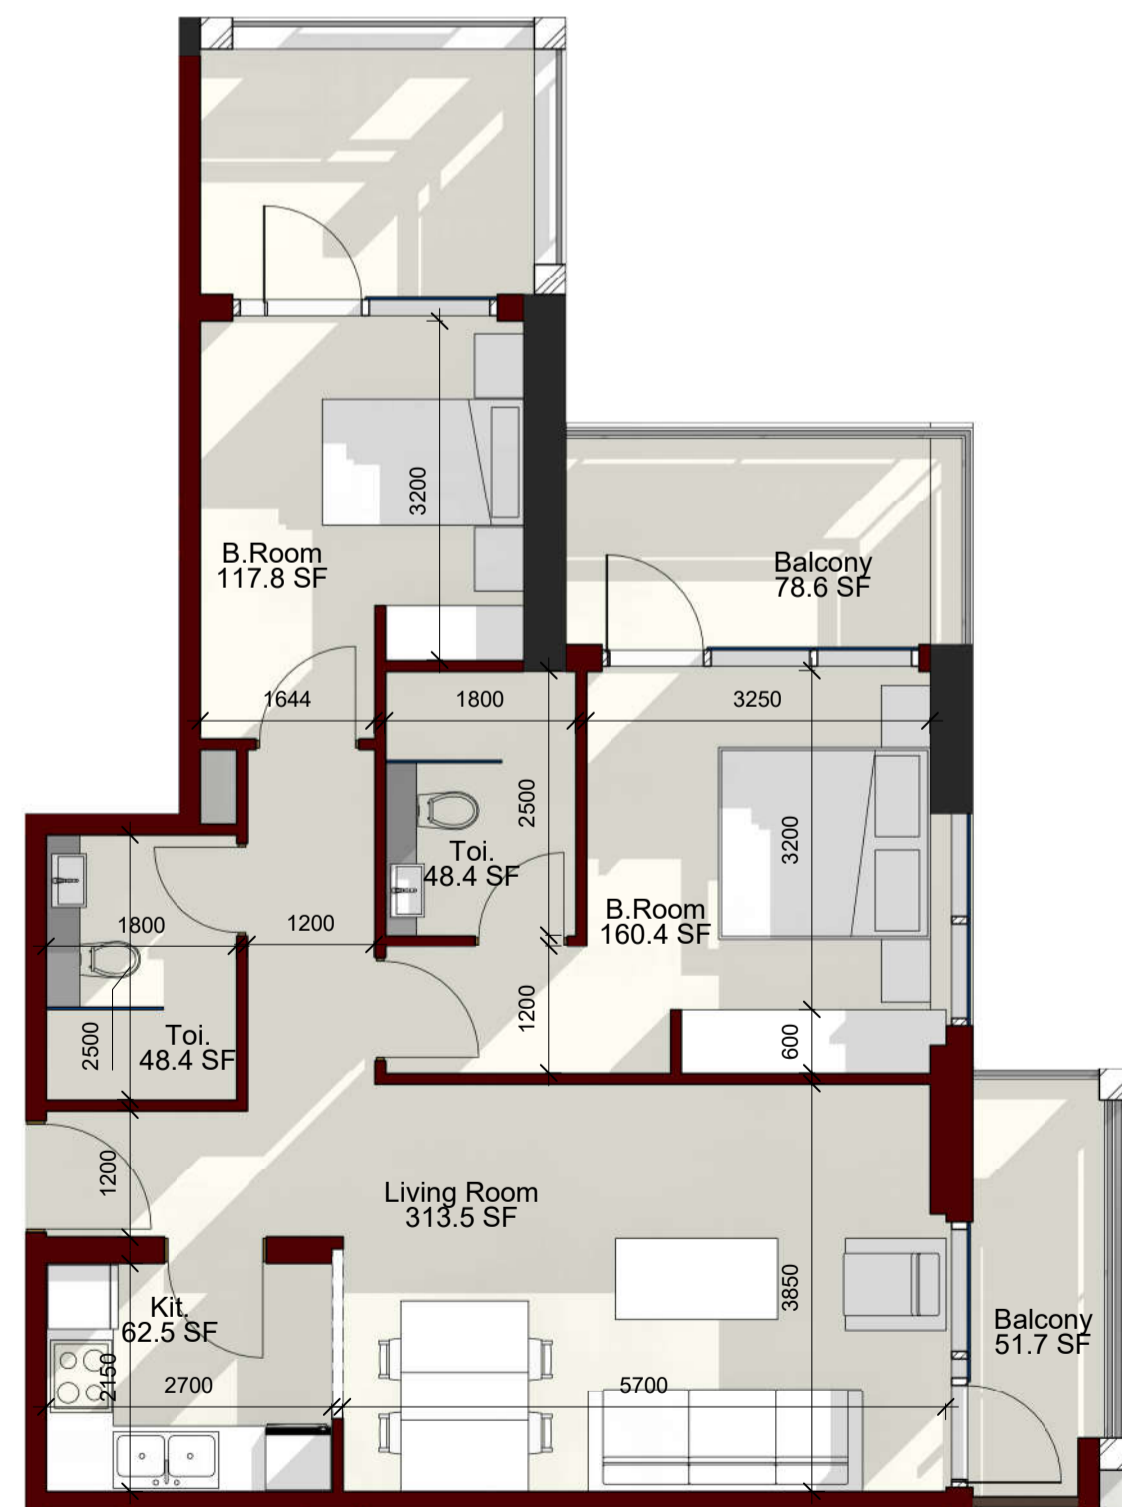


2 TWO BHK TYP 03  
1 : 50

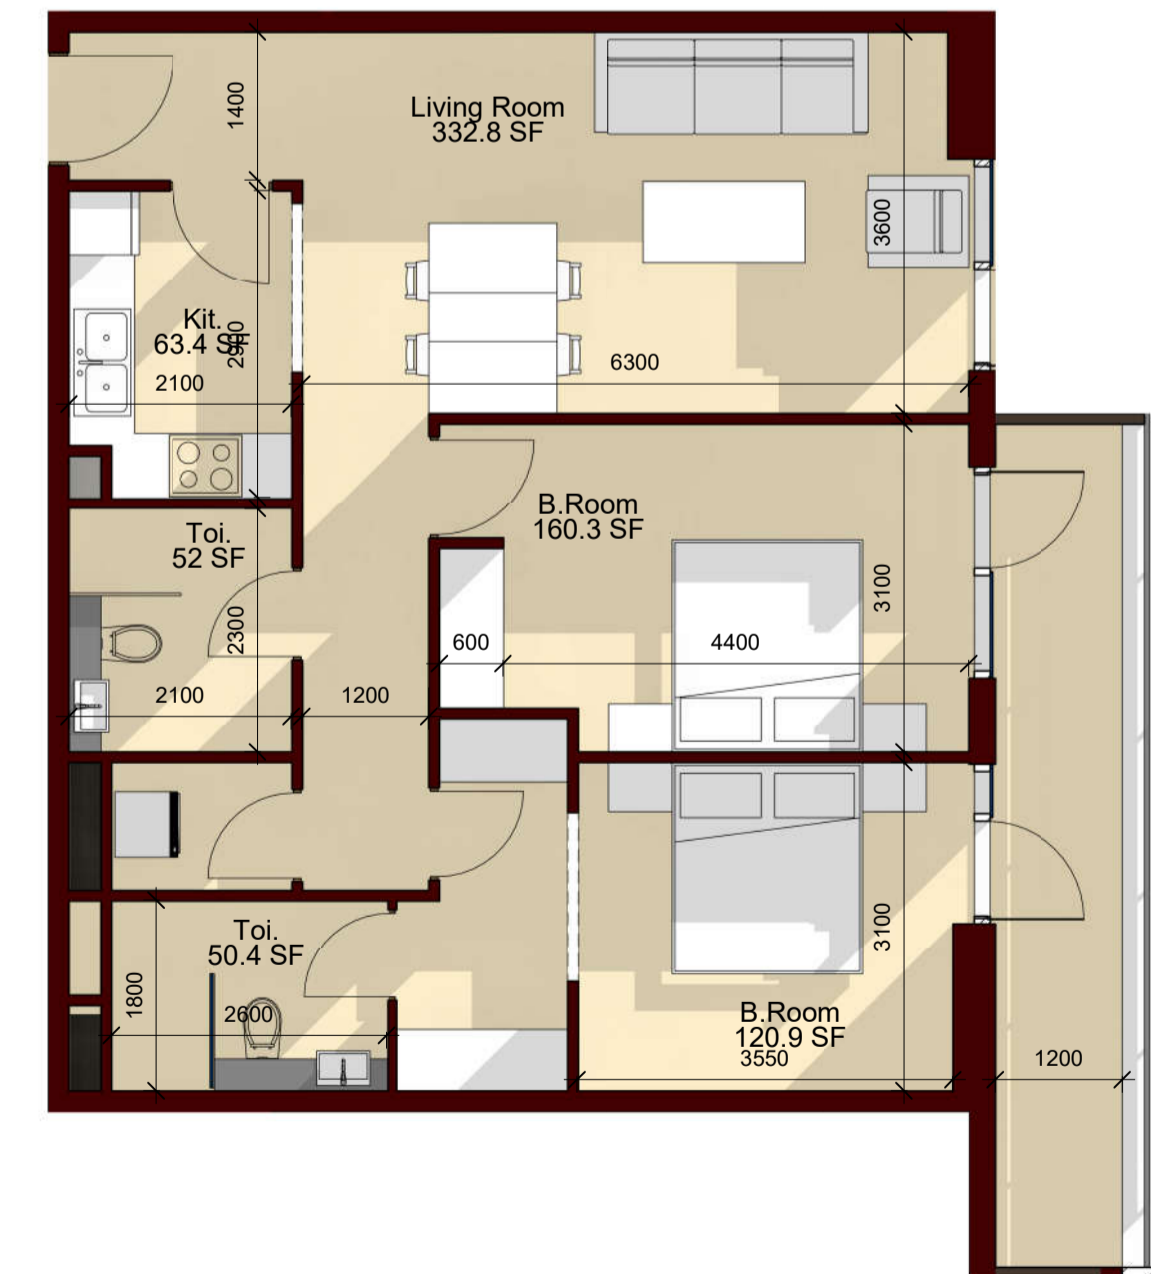


6 TWO BHK TYP 04  
1 : 50

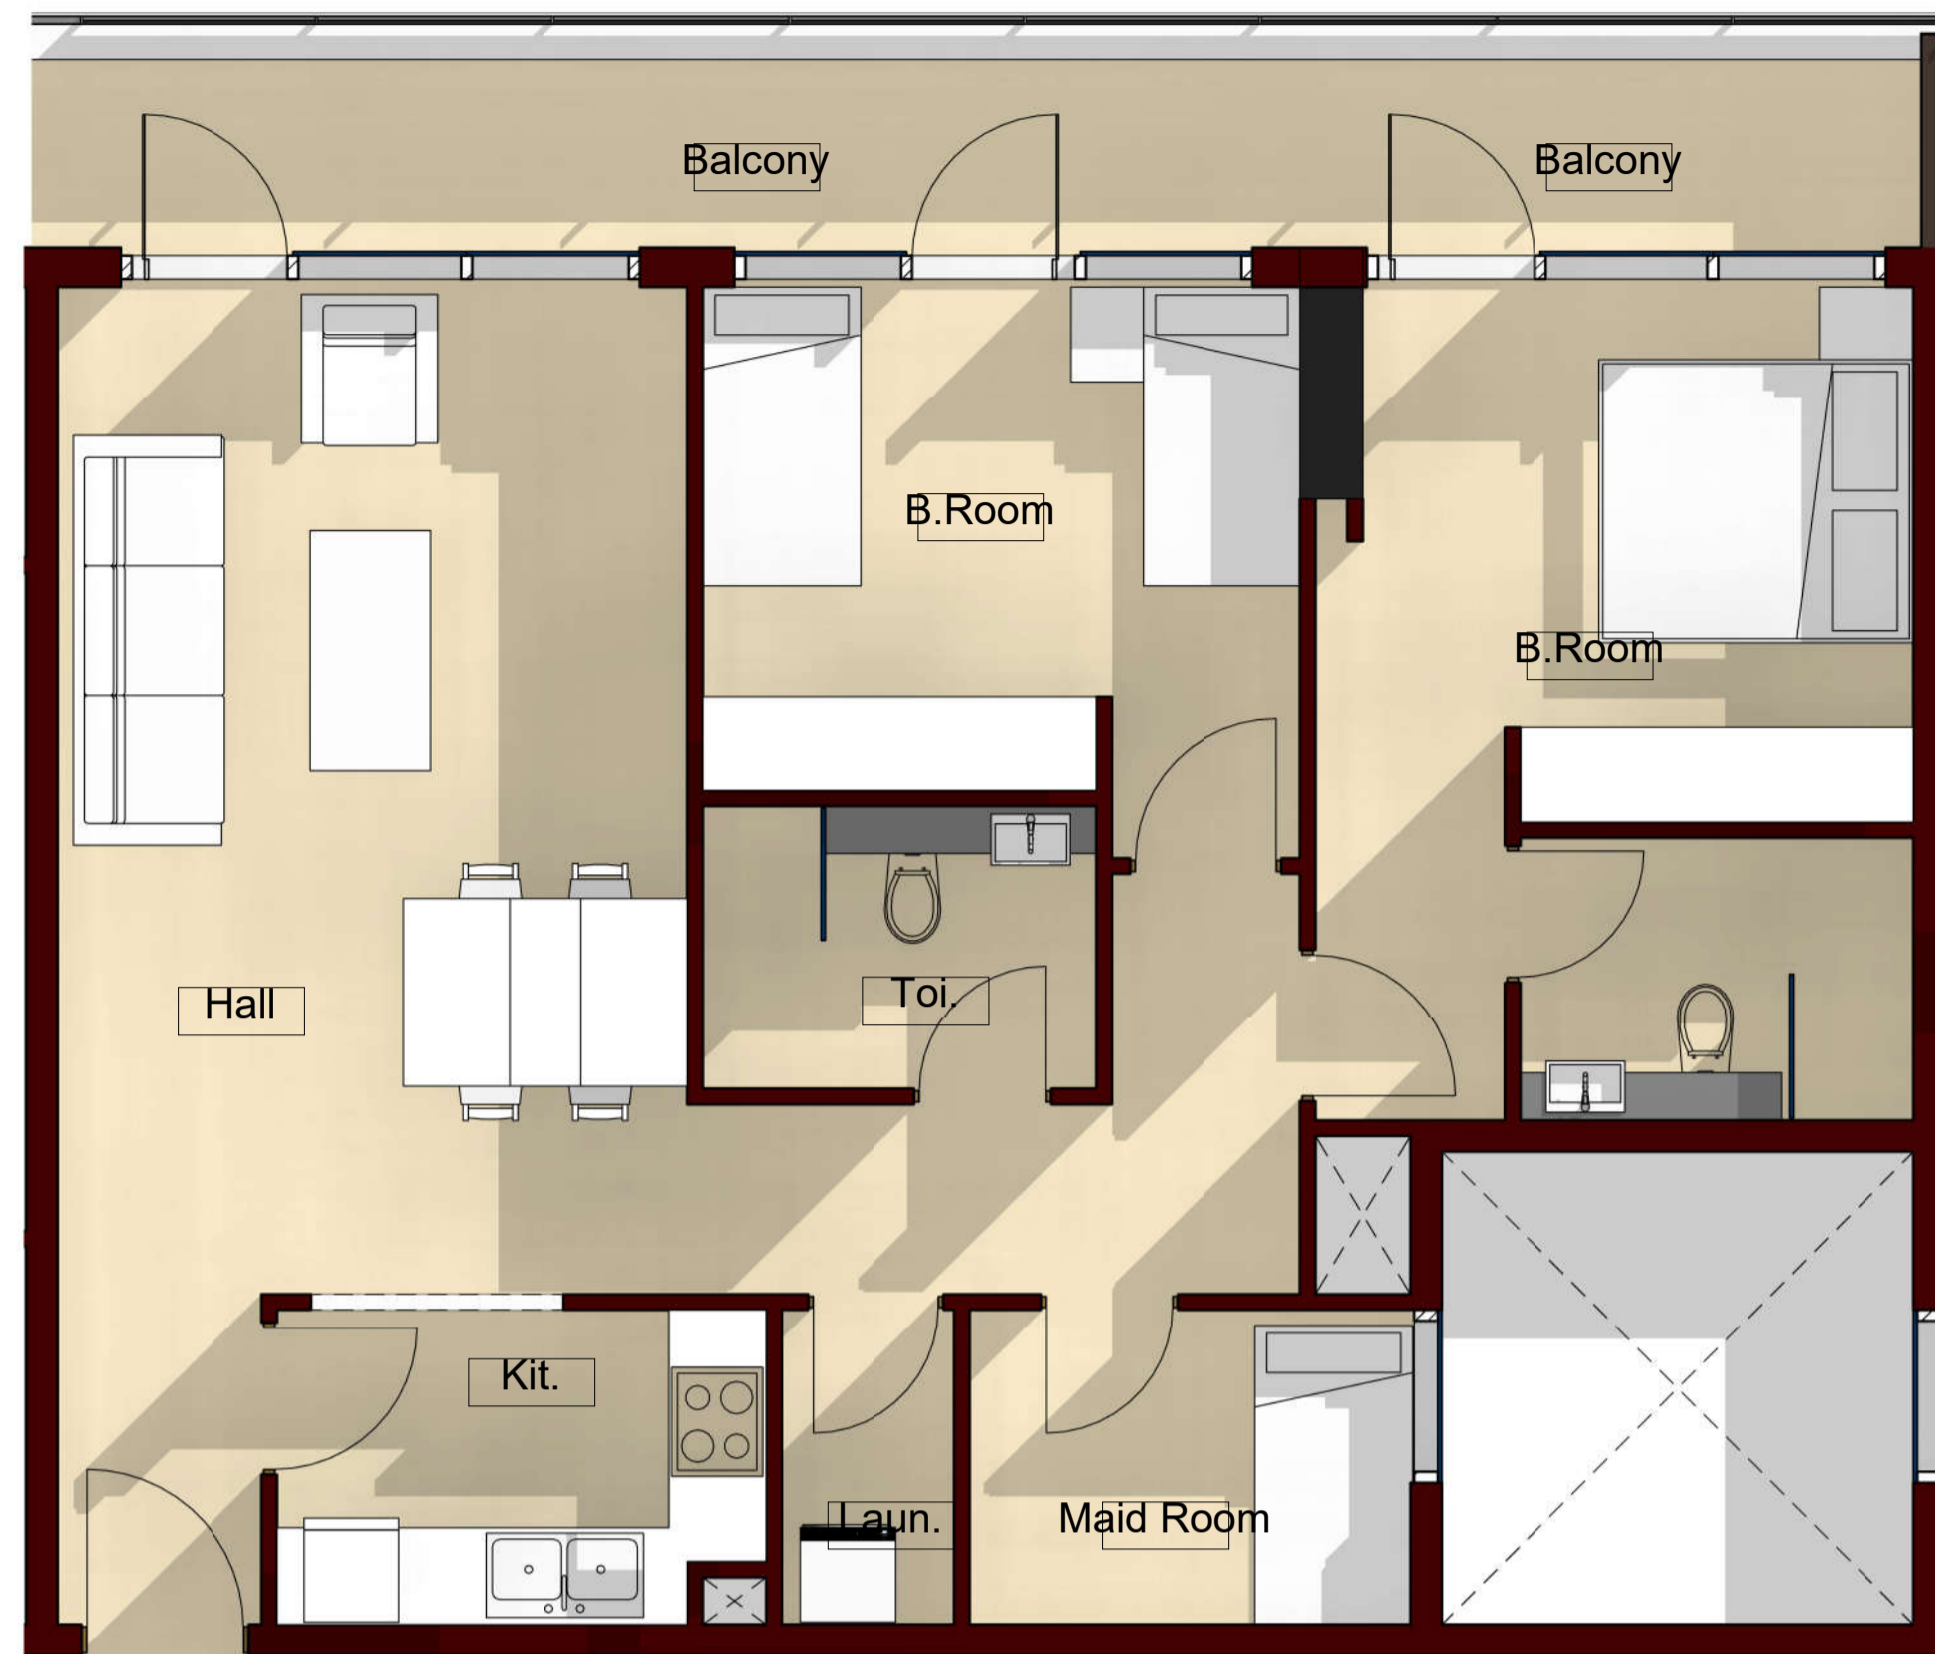


3 TWO BHK TYP 05  
1 : 50

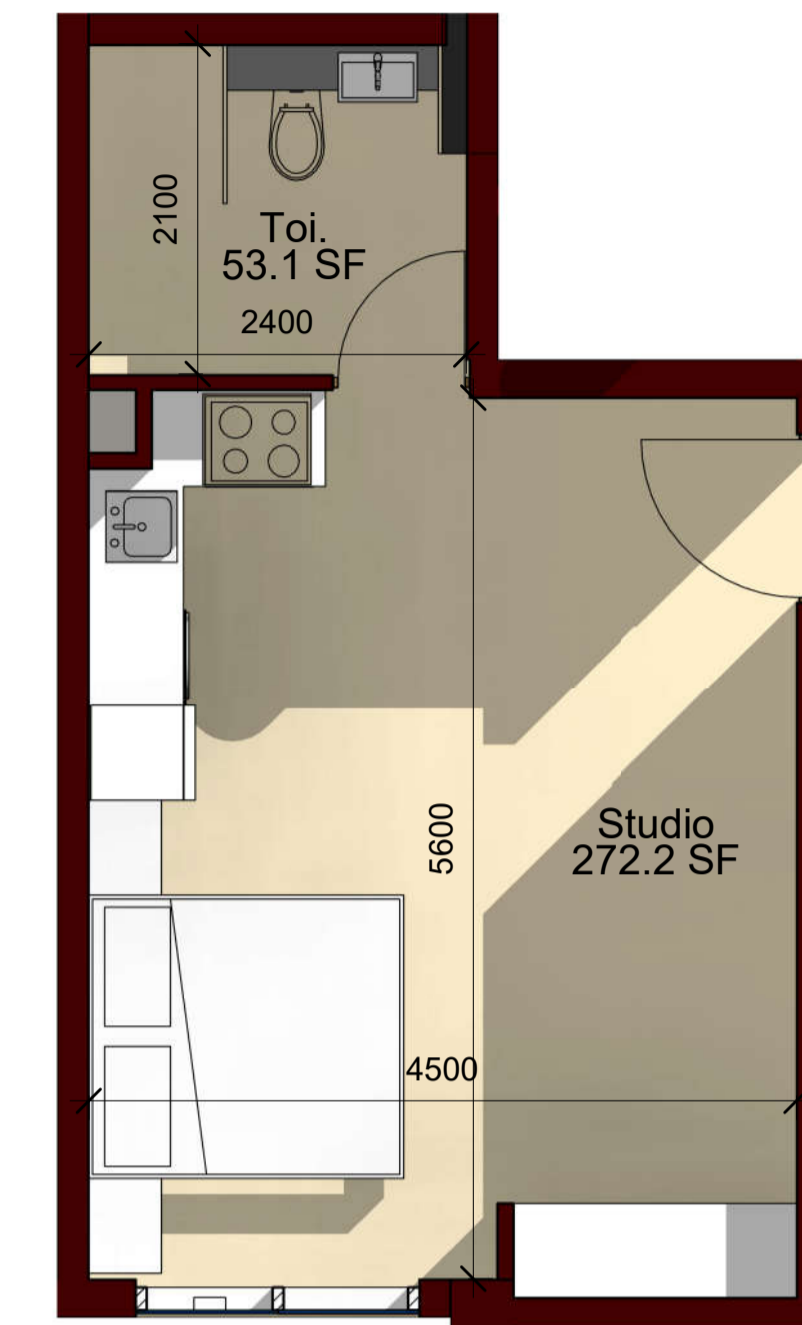


6 STUDIO TYP 03  
1 : 50

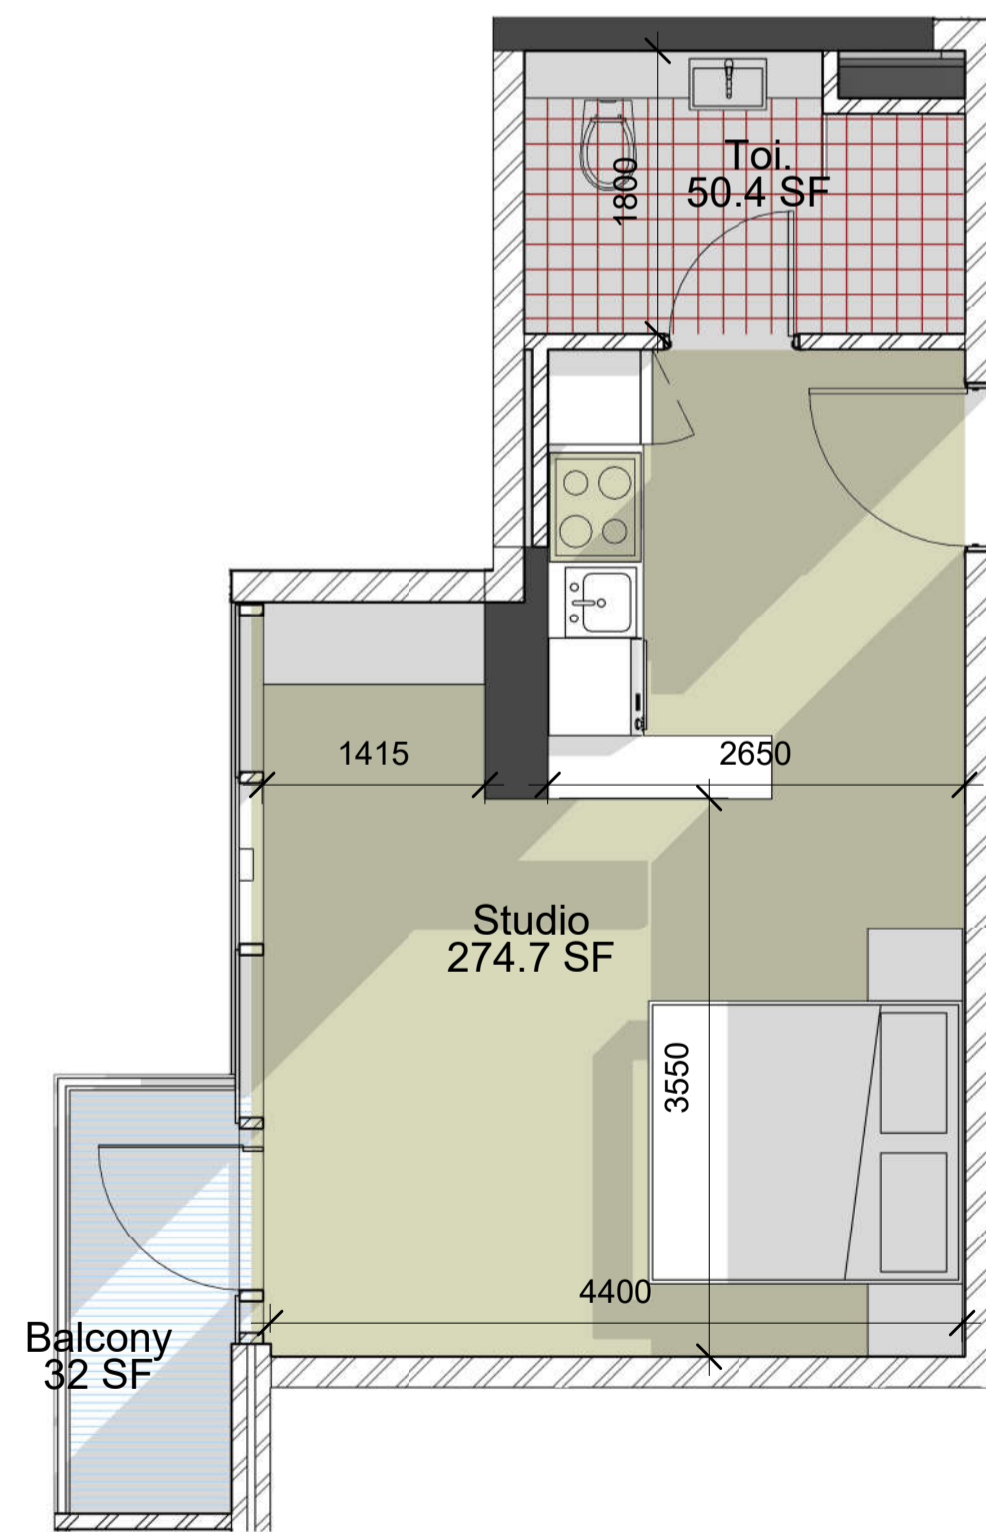

5 STUDIO TYP 02  
1 : 50

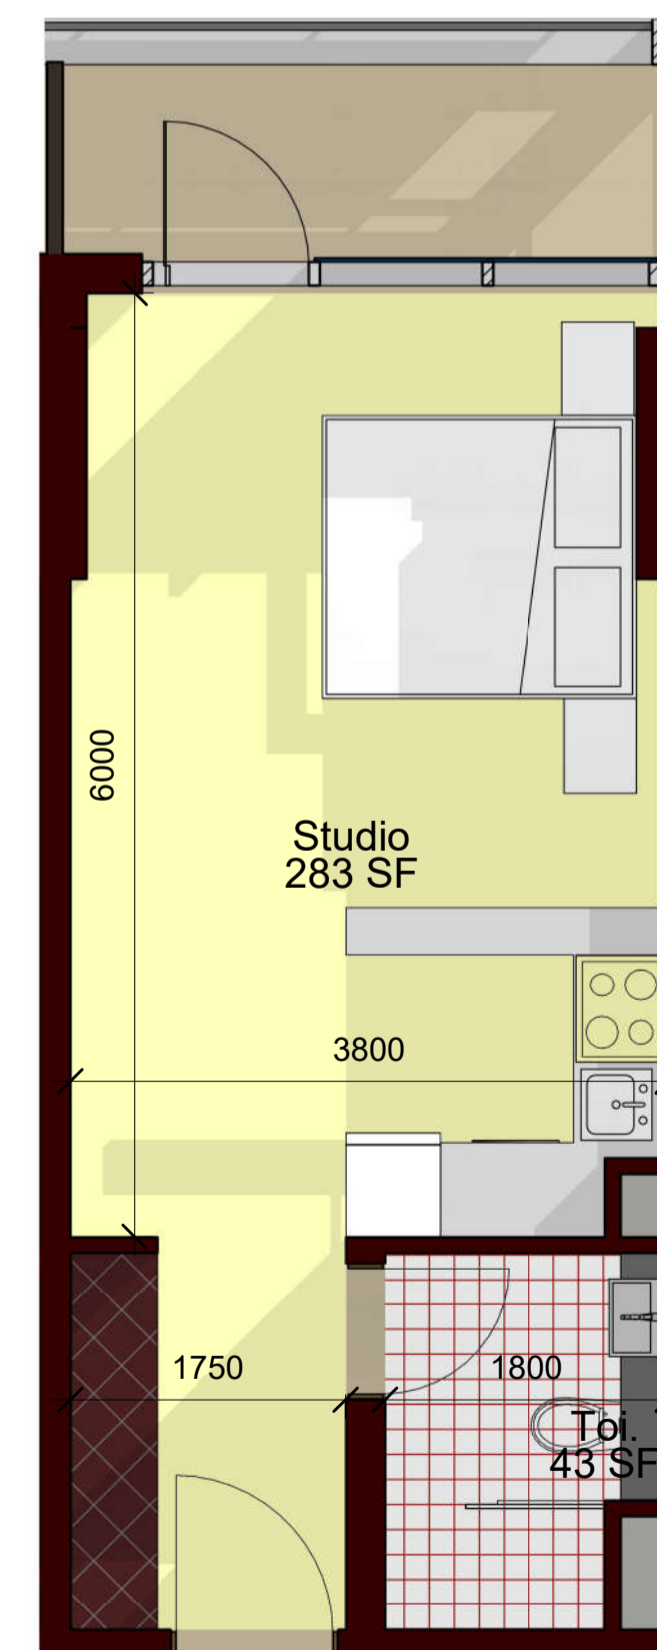

4 STUDIO TYP 01  
1 : 50

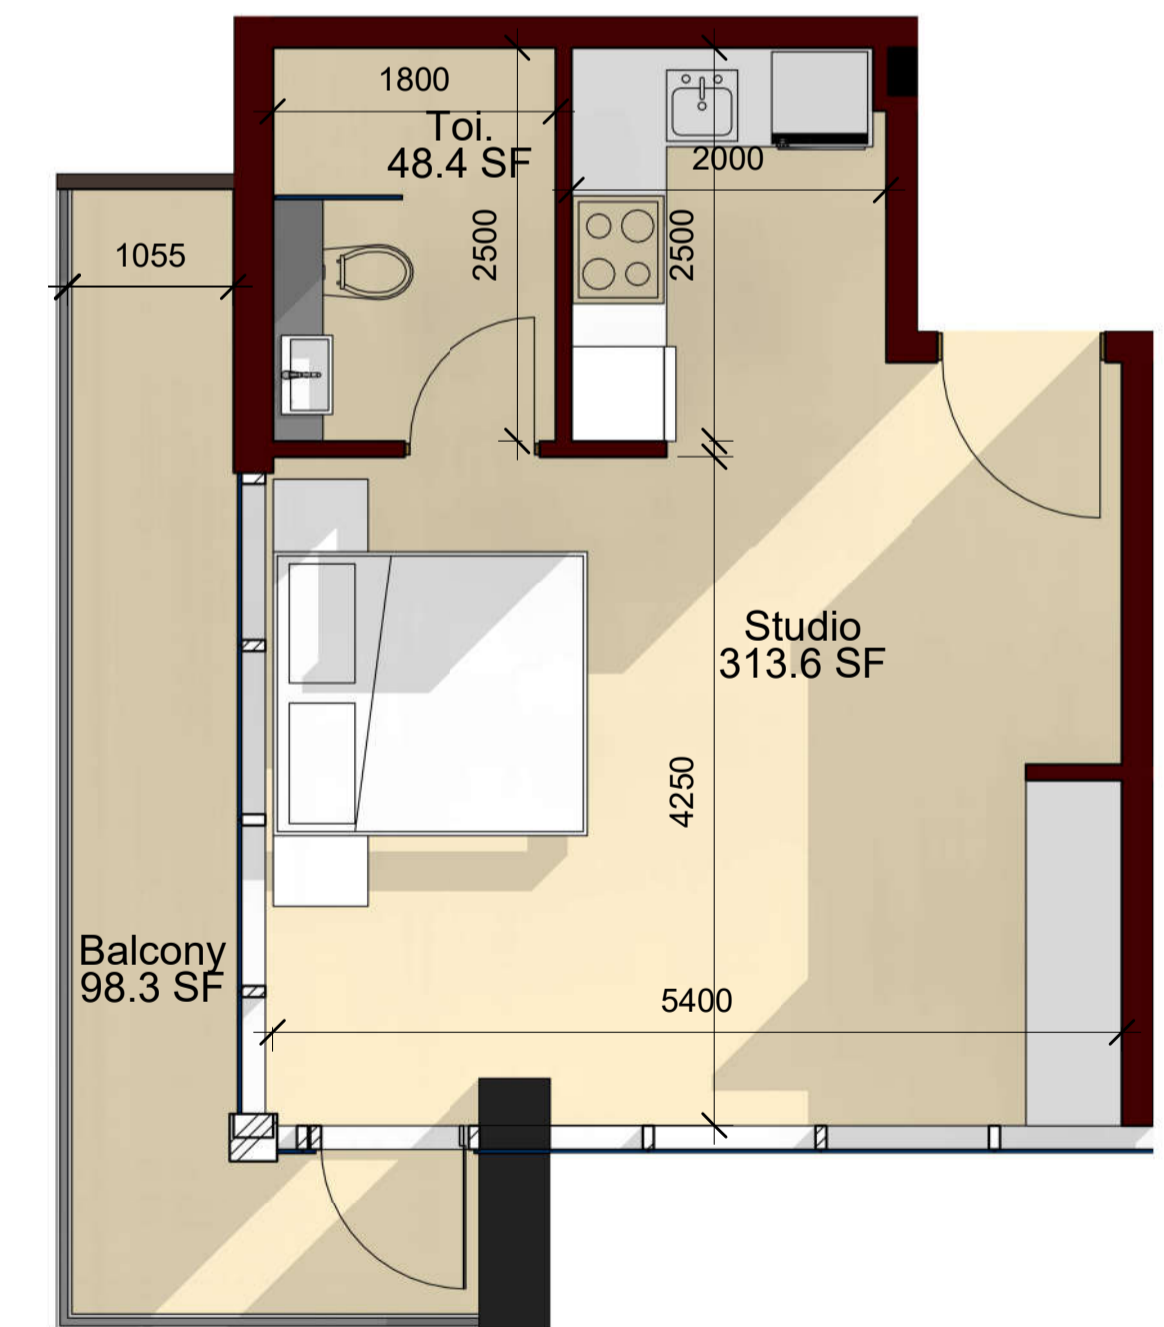

1 Studio TYP 04  
1 : 50